


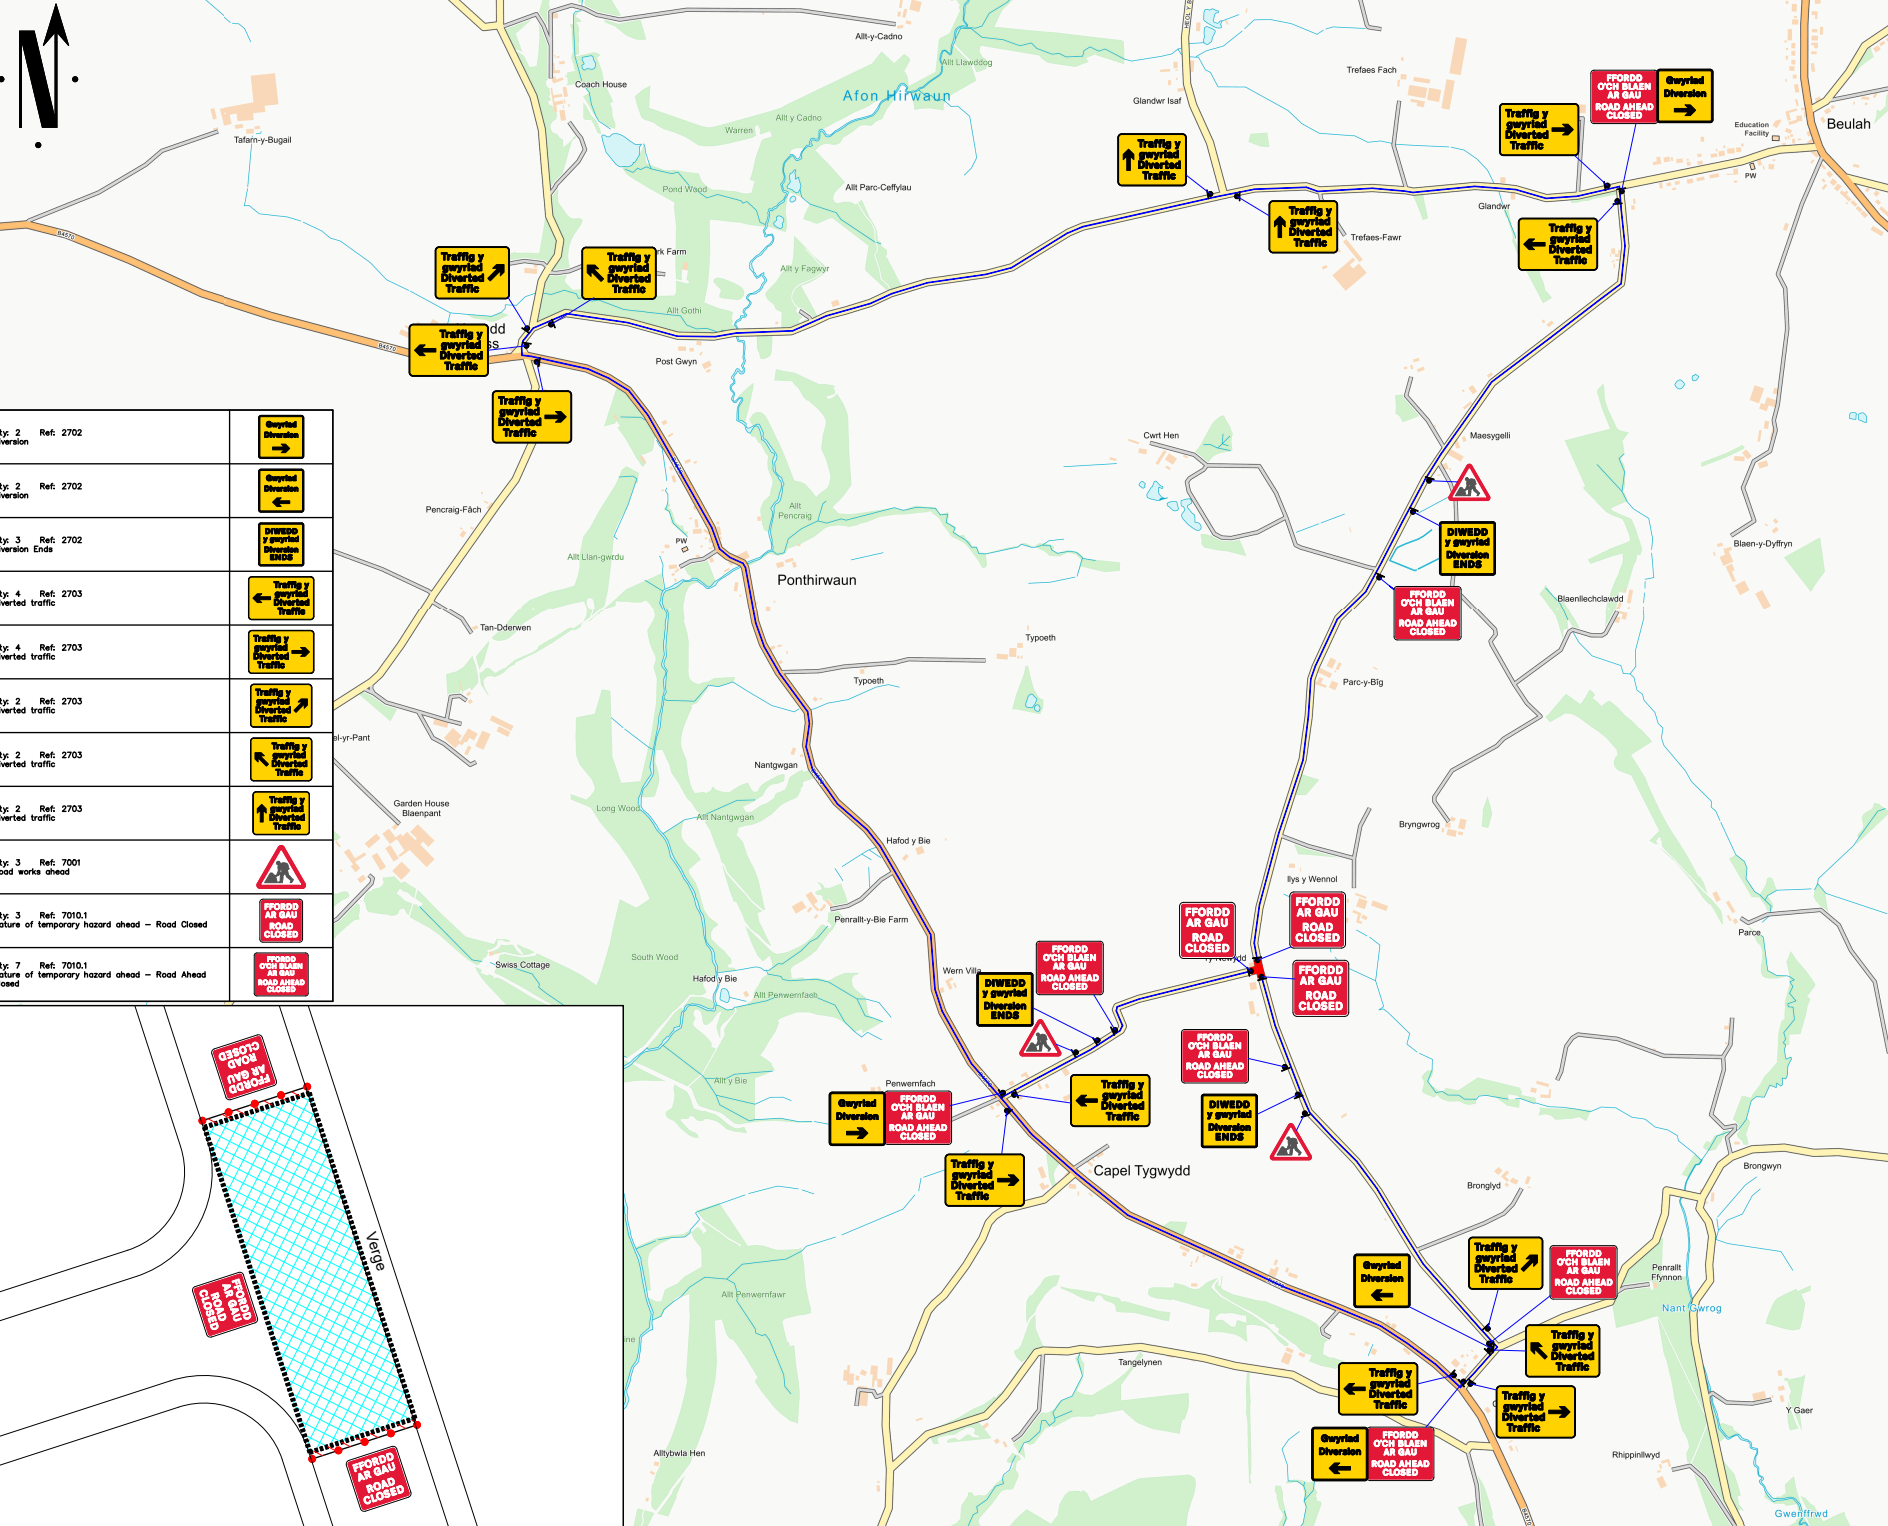

Qty: 2 Ref: 2702 Diversion	
Qty: 2 Ref: 2702 Diversion	
Qty: 3 Ref: 2702 Diversion Ends	
Qty: 4 Ref: 2703 Diverted traffic	
Qty: 4 Ref: 2703 Diverted traffic	
Qty: 2 Ref: 2703 Diverted traffic	
Qty: 2 Ref: 2703 Diverted traffic	
Qty: 2 Ref: 2703 Diverted traffic	
Qty: 3 Ref: 7001 Road works ahead	
Qty: 3 Ref: 7010.1 Nature of temporary hazard ahead – Road Closed	
Qty: 7 Ref: 7010.1 Nature of temporary hazard ahead – Road Ahead Closed	

Go Traffic Management

This drawing has been produced for a specific client & project identified below and is not intended for use by any other person or for any other purpose. © Go Traffic Management

Risks

- Design completed from information provided & google maps desktop risk assessment
- Cone lamps must be used on all road with A speed limit of 40mph or more.

Notes

- All signs as per Chapter 8. Distances between cones to be 9m maximum unless otherwise noted.
- Distances between signs NOT to scale for purpose of clarity.
- All sign placement subject to available safe working space.
- The purpose of the Traffic Management Plan is for it to be used only as a guide and all traffic management equipment should be put out according to the 'Safety at Street Works and Road Works – Code of Practice', i.e. Red Book & the 'Traffic Signs Manual Chapter 8', i.e. Yellow Book.
- Signs must be placed in accordance with TSM and the scheme RAMS pack.
- Site conditions may have changed since the design of the drawing any changes which subsequently affect the design need to be reported by the Traffic Management Operative & any changes implemented must comply with Chapter 8.

Key

	Sign position and aspect of vision		Working Space
	Cones		Diversion Route 1

CLOSED - U5230 Junction with U5230
DIVERSION VIA - From the southeastern closure point, head southeast towards the B4570 for approximately 0.3 miles, then turn right onto the B4570. Follow this road for approximately 0.8 miles, then traffic can either turn right onto the U5230 and follow it north-eastern for approximately 0.4 miles to reach the south west closure point, or continue straight for another 1.8 miles and turn right onto the C1162 and follow this road for approximately 1.8 miles, then turn right onto the U5230. Following this road for approximately 1.4 miles leads you to the northern closure point.
Traffic travelling in the opposite directions to follow instructions in reverse order.

MINIMUM 50L SAFETY ZONE OF 0.5M MUST BE ADHERED TO

WORK AREA LESS THAN 0.5 MILES

Traffic Management must comply with The Safety at Street Works and Road Works Code of Practice

ROAD SPEED

CROSS SECTION

DO NOT SCALE FROM THIS DRAWING	Road Closure	
A	03/08/26	AS DRAWN
REV.	DATE	DESCRIPTION

Go Traffic Management

Head Office: Go Traffic Management, Chaddock Lane, Worsley, Manchester, M28 1XW
Tel: 0161 351 5370
www.gtm.co.uk

TRAFFIC MANAGEMENT PLAN

Client:

Drawing Number: 1884488.0001

Drawing Title: U5230 from the junction of the C1162, SA38 9QS

Design:	Technical Officer:	REV:
Name: K.Parsons	SC	
Signature:		
Date: 03/08/26	03/08/26	