



**LICENSING ACT 2003
PREMISES LICENCE**

Cyngor Sir **Ceredigion** County Council

Premises licence number

PRM 0027 (13.11.09)

Part 1 - Premises details

Postal address of premises, or if none, ordnance survey map reference or description CARDIGAN GOLF CLUB, GWBERT,	
Post town CARDIGAN	Post code SA43 1PR
Telephone number 01239 621775	

Where the licence is time limited the dates

LICENCE NOT TIME LIMITED

Licensable activities authorised by the licence

REGULATED ENTERTAINMENT:

PLAYS

FILMS

INDOOR SPORTING EVENTS

LIVE MUSIC

RECORDED MUSIC

PERFORMANCES OF DANCE

**ANYTHING OF SIMILAIR DESCRIPTION TO LIVE or RECORDED MUSIC or
PERFORMANCES OF DANCE**

FACILITIES FOR ENTERTAINMENT:

MAKING MUSIC

DANCING

ANYTHING SIMILAIR TO MAKING MUSIC or DANCING

LATE NIGHT REFRESHMENT

SALE BY RETAIL OF ALCOHOL

The times the licence authorises the carrying out of licensable activities

REGULATED ENTERTAINMENT:

PLAYS

FILMS

INDOOR SPORTING EVENTS

LIVE MUSIC

RECORDED MUSIC

PERFORMANCES OF DANCE

ANYTHING OF SIMILAIR DESCRIPTION TO LIVE or RECORDED MUSIC or

PERFORMANCES OF DANCE

FACILITIES FOR ENTERTAINMENT:

MAKING MUSIC

DANCING

ANYTHING SIMILAIR TO MAKING MUSIC or DANCING

SALE BY RETAIL OF ALCOHOL

ALL ABOVE ACTIVITIES: MON-SUN 0900- 0200 HRS.

LATE NIGHT REFRESHMENT: MON-SUN 2300- 0200 HRS.

NON STANDARD TIMINGS:

New Years Eve: From commencement of hours on New Years Eve to conclusion of hours New Years Day.

Bank Holiday weekends i.e. Fri, Sat, Sun, Mon: One additional hour.

Major Live Sporting Events i.e. Football, Rugby and Cricket World Cups, Cricket Test Matches, Welsh Rugby and Soccer Internationals, Golf Ryder Cup and Majors. LNR and Sale of Alcohol permitted 30 mins prior to event and to conclude 30 mins following event

The opening hours of the premises

MON-SUN: 0900-0230 HRS.

Where the licence authorises supplies of alcohol whether these are on and/or off supplies

ON and OFF SALES.

Name, (registered) address, telephone number and email (where relevant) of holder of premises licence.

**CARDIGAN GOLF CLUB, EXECUTIVE COMMITTEE,
GOLF CLUBHOUSE,
GWBERT,
CARDIGAN
SA43 1PR**

Registered number of holder, for example company number, charity number (where applicable)

Name, address and telephone number of designated premises supervisor where the premises licence authorises the supply of alcohol

PATRICK JOHN MALLOY,

Personal licence number and issuing authority of personal licence held by designated premises supervisor where the premises licence authorises for the supply of alcohol

CER 0841

CEREDIGION COUNTY COUNCIL

Annex 1 - Mandatory conditions

Mandatory conditions where licence authorises supply of alcohol

- (1) No supply of alcohol may be made under the premises licence—
 - (a) at a time when there is no designated premises supervisor in respect of the premises licence, or
 - (b) at a time when the designated premises supervisor does not hold a personal licence or his personal licence is suspended.
- (2) Every supply of alcohol under the premises licence must be made or authorised by a person who holds a personal licence.

Mandatory condition where the premises licence includes a Condition that at specified times one or more individuals must be at the premises to carry out a security activity:

- (1) Each such individual must be licensed by the Security Industry Authority.
- (2) But nothing in (1) above requires such a condition to be imposed—
 - (a) in respect of premises within paragraph 8(3)(a) of Schedule 2 to the Private Security Industry Act 2001 (c. 12) (premises with premises licences authorising plays or films), or
 - (b) in respect of premises in relation to—
 - (i) any occasion mentioned in paragraph 8(3)(b) or (c) of that Schedule (premises being used exclusively by club with club premises certificate, under a temporary event notice authorising plays or films or under a gaming licence), or
 - (ii) any occasion within paragraph 8(3)(d) of that Schedule (occasions prescribed by regulations under that Act).
- (3) For the purposes of this section—
 - (a) “security activity” means an activity to which paragraph 2(1)(a) of that Schedule applies, and
 - (b) paragraph 8(5) of that Schedule (interpretation of references to an occasion) applies as it applies in relation to paragraph 8 of that Schedule.

Annex 2 - Conditions consistent with the operating Schedule


PROMOTION OF LICENSING OBJECTIVES:


- a. General – All four licensing objectives:** The building has been built to a very high standard throughout which includes full fire and emergency facilities, heating and ventilation and disabled access. The design of the building also allows accessibility to all emergency services. Due to these factors we are already promoting the licensing objectives, i.e. protection of children from harm and public safety. The Club's facilities include a lounge bar and casual bar, dining room, ladies and men's changing facilities and toilets including disabled facilities. There is a separate changing area for junior members. The proposed application is requested in order to enhance the licensable services offered to club members and their guests. The club committee foresee that members may wish to make greater use of the premises and in order to plan strategically for this we believe that we are able to offer licensable activities with the potential increased opening times. We believe that our proposed increases are not excessive and will be carefully managed with the promotion of the four licensing objectives firmly in mind. It is our intention to cooperate fully with those involved in licensing. This application will enable us to cater for customers other than members and create flexibility e.g. Rotary Club Dinners. However the premises will generally cater only for members.
- b. Prevention of Crime and Disorder:** Premises have been designed with crime prevention in mind. Bar servery is secure as are cash registers. All staff have received instruction not to serve alcohol to persons under 18 years of age. If uncertain regarding a customers age they are instructed not to serve unless proof of age document is produced and accepted as genuine. Staff have received instruction not to serve anyone who is or appears to be drunk. All exterior areas are well illuminated. All staff instructed to be vigilant to combat drug dealing and abuse. The Club Committee have not and will not engage in irresponsible drinks promotion.
- c. Public Safety:** All Club members are issued with Membership Cards. All staff have been instructed that if uncertain regarding a customers age they are not to serve unless proof of age document is produced and accepted as genuine. They will demand identification in the form of passport, computerized driving licence or logoed Pass/Valid cards from anyone suspected of being under 18. If still in doubt they will not serve. All staff are fully aware of fire safety procedures. Regular fire drills are held. All fire exits, fire assembly points are clearly marked (see attached plan). Fire extinguishers are positioned throughout the building. Staff are instructed to ensure emergency vehicular access is at all times kept clear. Capacity limits have been set and are rigorously enforced. Fully equipped first aid kits are located in the kitchen and bar areas. Premises are managed effectively and efficiently at all times.

- d. Prevention of Public Nuisance:** Drunk, violent, quarrelsome or disorderly persons will not be permitted to enter the premises. In the unlikely event of someone becoming drunk, violent, quarrelsome or disorderly they would be removed from the premises and if necessary the Police informed. Signs are displayed at exits from the premises to advise customers not to make excessive noise. Staff will advise customers regarding noise associated with vehicular movements from the premises. The premises will remain open for one half hour following the completion of the latest licensable activity to accommodate customers to leave the premises in an orderly fashion. The cleaning and binning of bottles etc will only be done during normal working hours. All doors and windows to the rooms where amplified music is played at the extended hours applied for be closed during performances of amplified speech and music, with the exception of access or egress.
- e. Protection of Children from Harm:** See a and c above. The availability of alcohol and cigarettes will be restricted from children and young persons in accordance with legislation. Staff have been instructed to be vigilant for the welfare of children on the premises. They are advised to inform a committee member if they suspect anything untoward. All members involved with the coaching of young persons have to agree to undertake a Criminal records Bureau check under the auspices of the Welsh Golfing Union/Golf Development Wales. A copy of the Clubs Child Protection Policy is available for inspection. Staff have received instruction regarding potential problems associated with the supply/use of dangerous drugs. All staff have received instruction regarding fire evacuation plan. In addition they have been instructed to ensure that children are properly chaperoned in the event of an emergency.

**Annex 3 - Conditions attached after a hearing by the licensing authority/
Mediation meeting**

Annex 4 – Plans

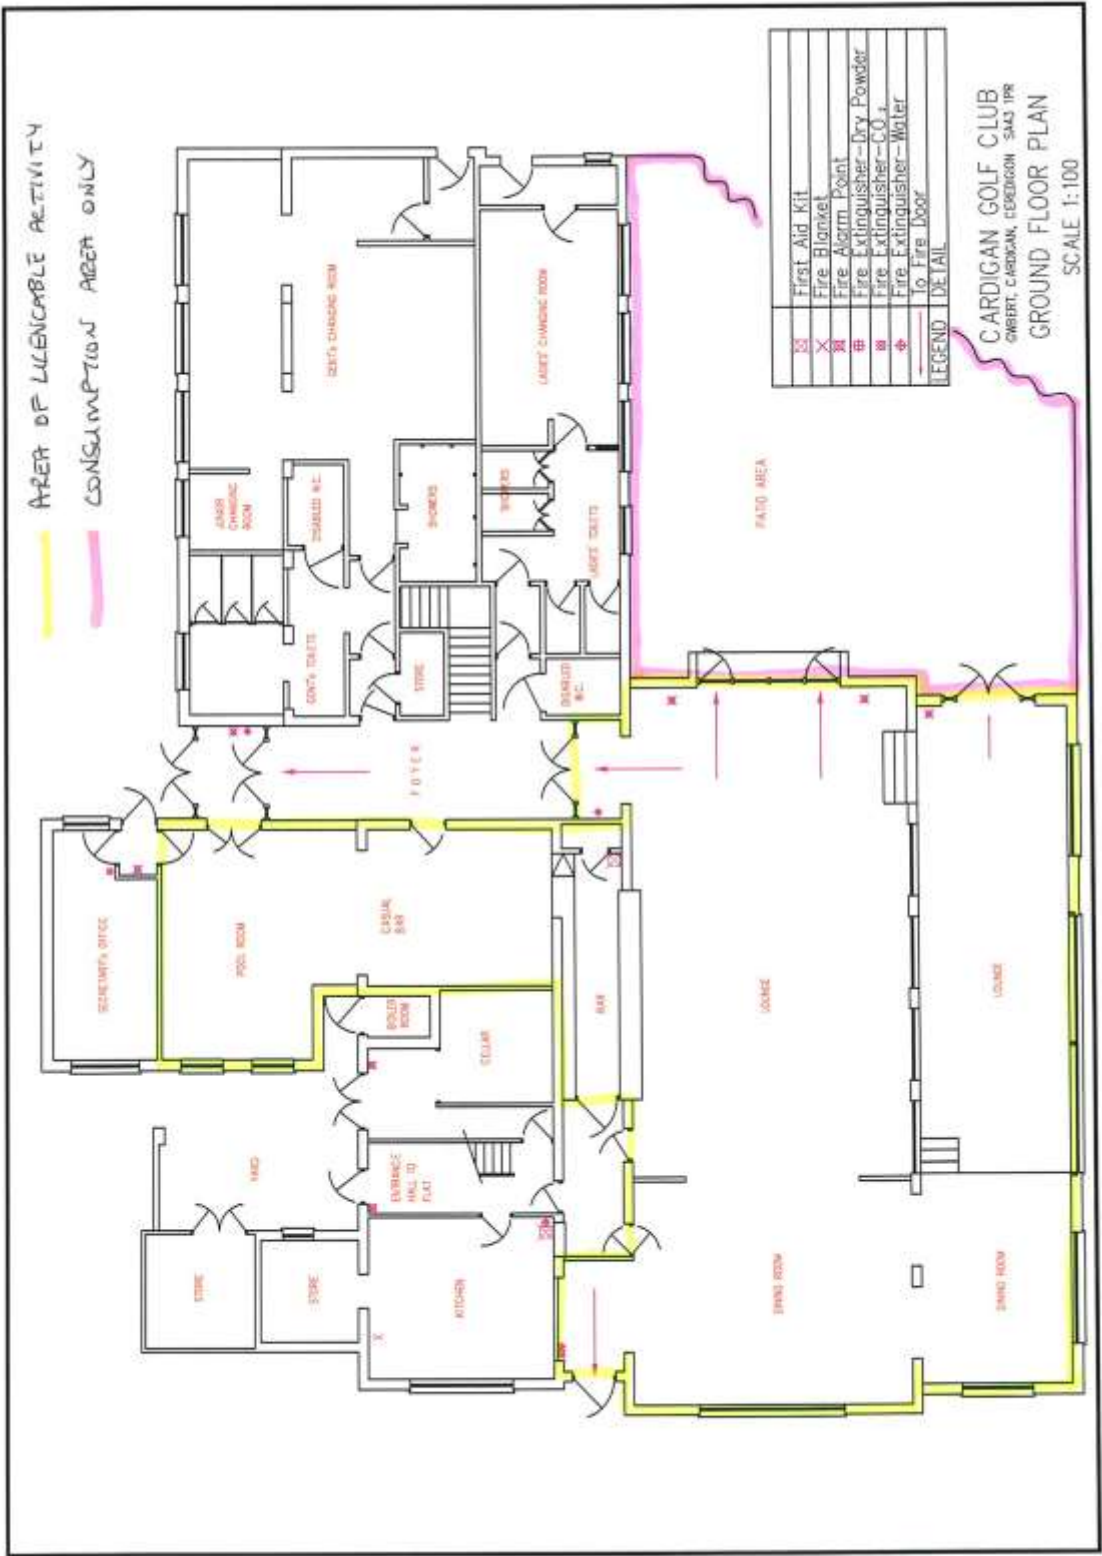

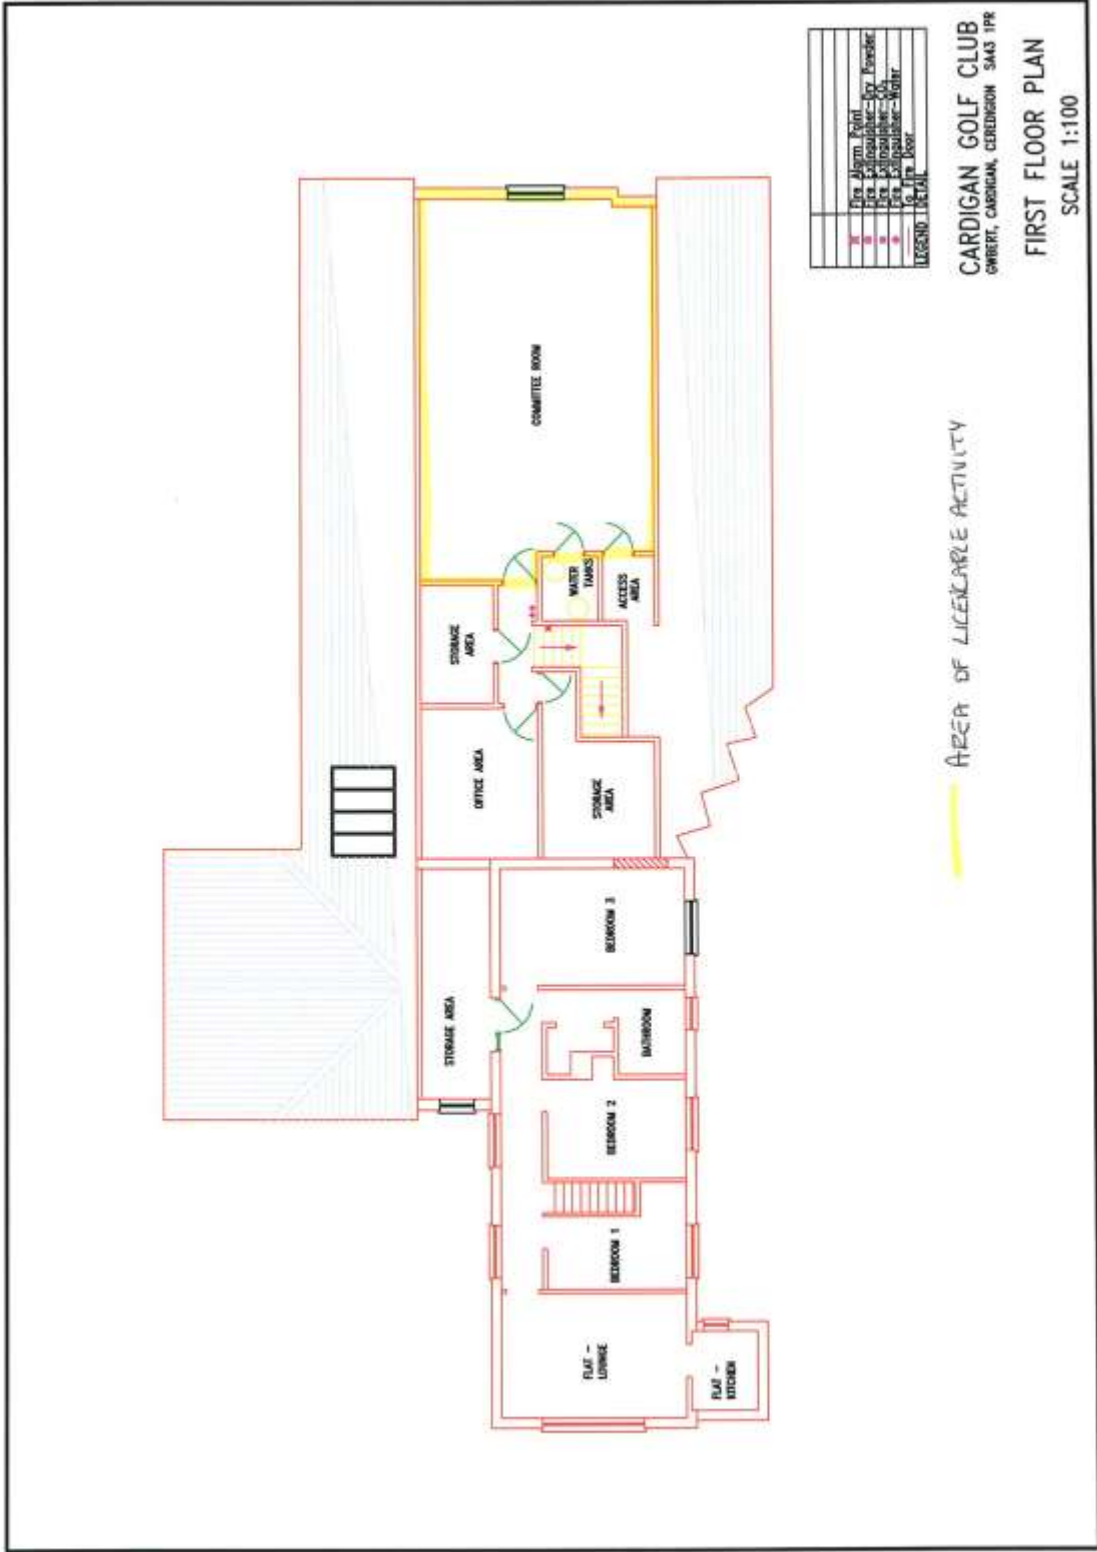

AREA OF LICENABLE ACTIVITY

Fire Alarm Point	
Fire Extinguisher	
Fire Exit	
Fire Door	
Fire Door with Vision Panel	
Fire Door with Vision Panel and Smoke Seal	
Fire Door with Vision Panel and Smoke Seal and Fire Door	
Fire Door with Vision Panel and Smoke Seal and Fire Door with Vision Panel	
LEGEND - DETAIL	

CARDIGAN GOLF CLUB
GARRETT, CARDIGAN, CEREDIGION SA43 1PR

FIRST FLOOR PLAN
SCALE 1:100