










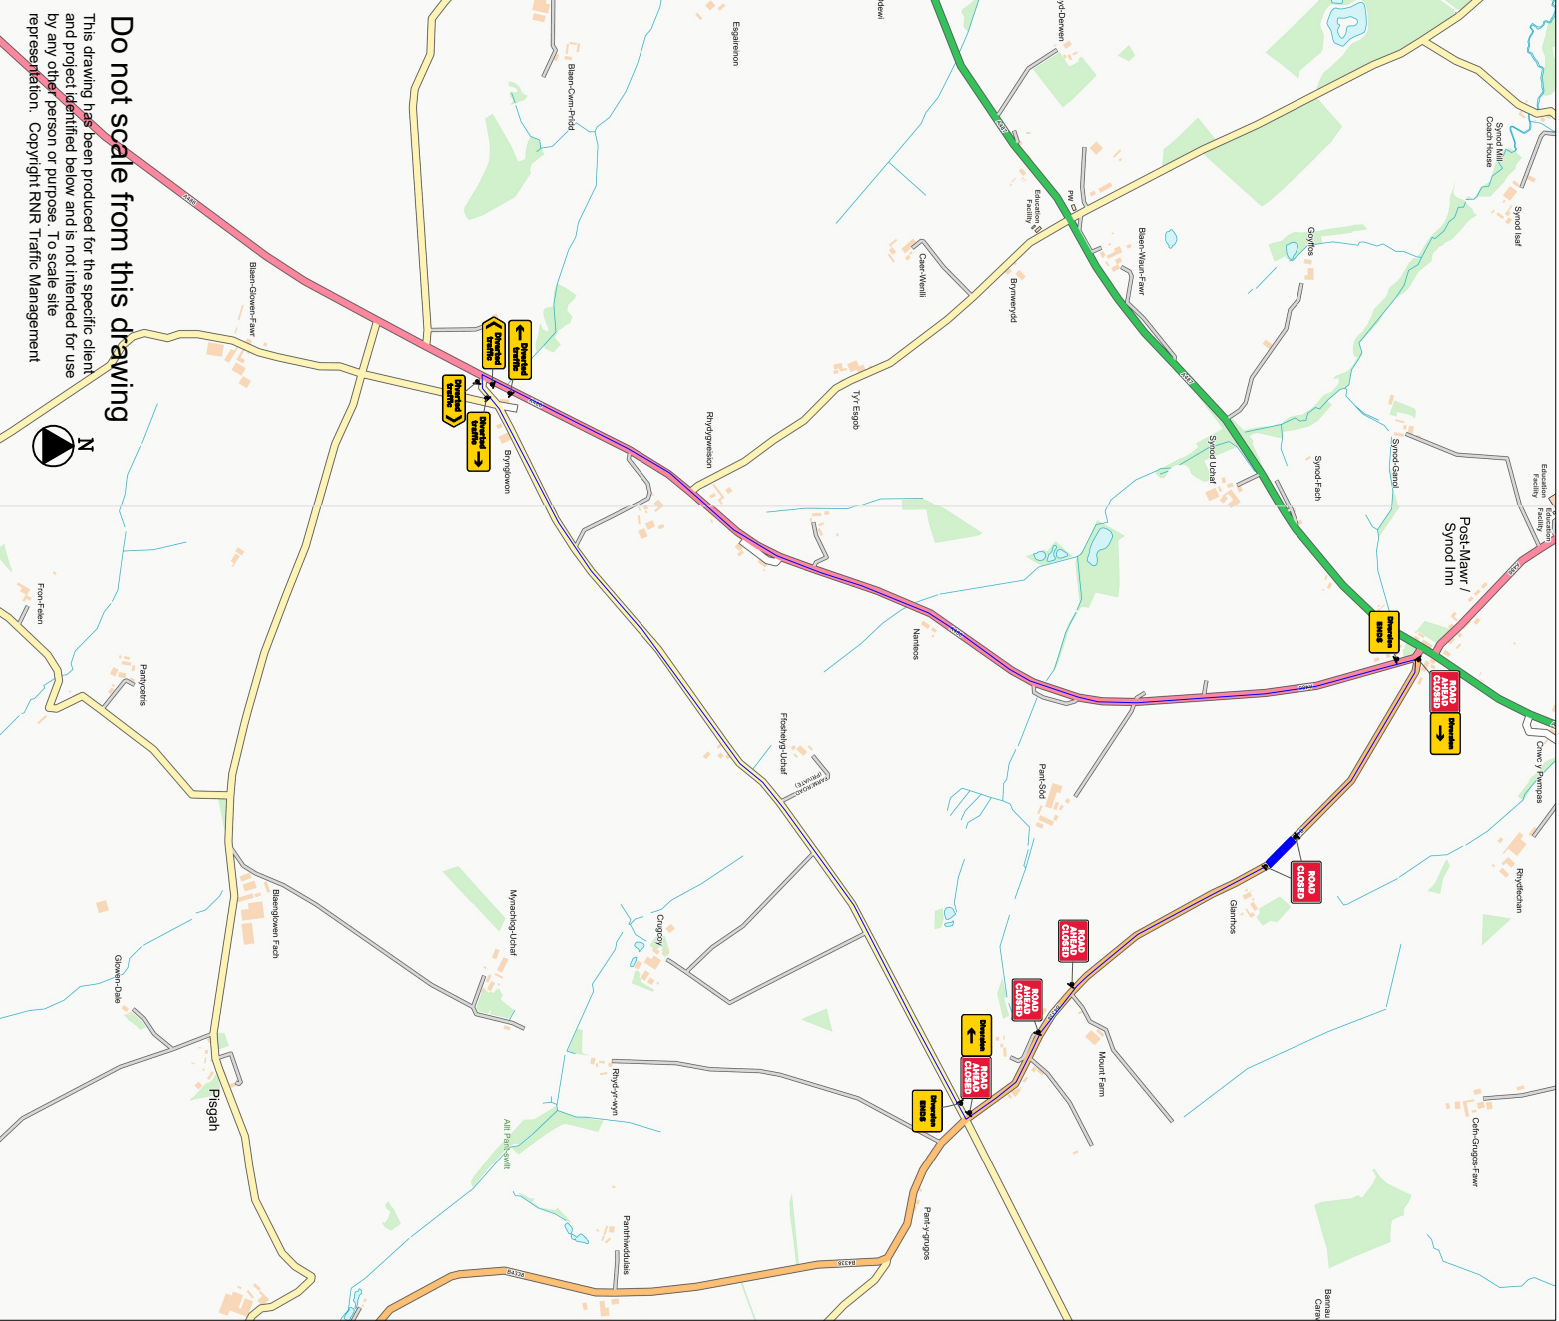



Do not scale from this drawing

This drawing has been produced for the specific client and project identified below and is not intended for use by any other person or purpose. To scale site representation. Copyright RNR Traffic Management




Key:		
	Works Area	
	Closure	
	Vehicular Diversion Route	
	Ped Diversion Route	
	Cone	
	Datum Point	

A set of stop & go boards are to be taken to site in case of traffic light failure.





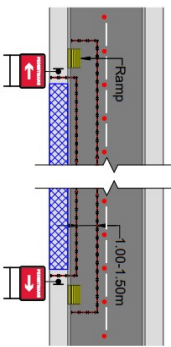






Narrow verges/footways present. If signage is to be placed close to/or in the carriageway a cone should be installed adjacent to each sign.



if/When works are to be undertaken on the footway/footpath and there is insufficient room for pedestrians, a pedestrian walkway should be installed as shown below.



Paired vehicles/parking bays are present and could interfere with the works. No parking cones are to be installed prior to the works commencing with appropriate signage if required.

Bus stop(s) are present/in close proximity to the works. Bus stop(s) are to be suspended and the appropriate signage installed in suitable locations to be agreed on site.

	SIGN COUNT TOTAL - 14
	Advance Warning Sign
	Men At Work
	Road Ahead Closed
	Road Closed
	Diversion
	Diverted Traffic
	Roundabout Signage
	Diversion End
	Cones - 30
	Subsidiary Arrow
	Men At Work End

	
	
Tel: 01543 547118	
Date	09/12/2025
Drawn by	FO
Draw No	6967
Job Number	FBD56343
Survey by	FO
Checked by	FO
Phase No	
CLIENT	GT Williams
B4459, Llanarth, Talgarreg, Ceredigion, Wales, SA44 4XH, United Kingdom GRD REF 240872, 253996 WHAT 3 WORDS unicorns.whimpered.oldest	