


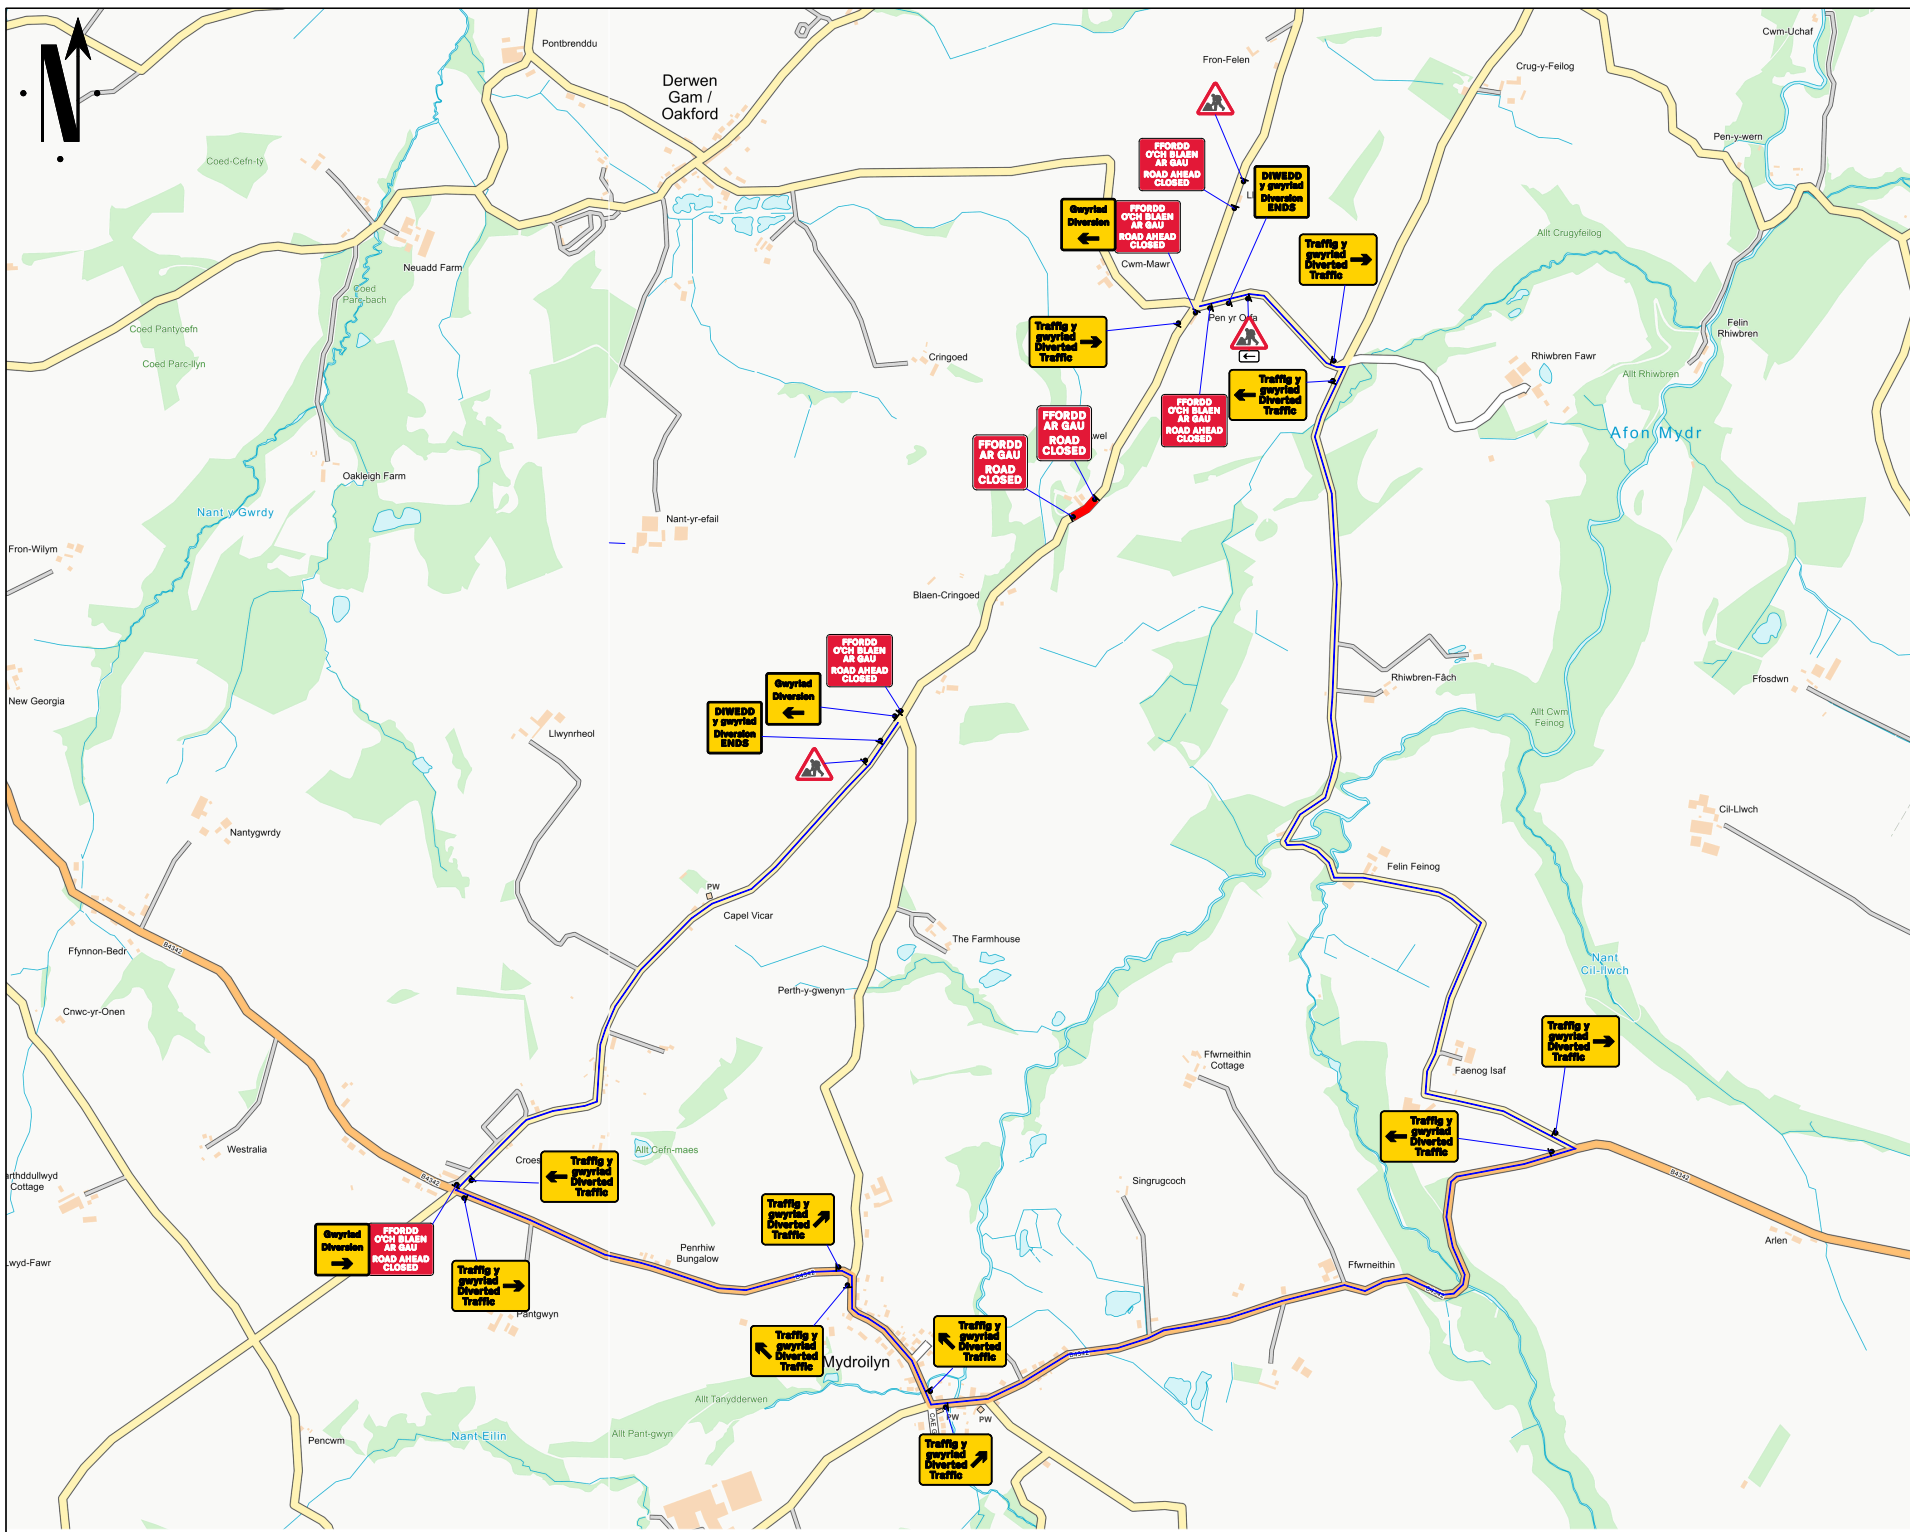

Go Traffic Management

This drawing has been produced for a specific client & project identified below and is not intended for use by any other person or for any other purpose. © Go Traffic Management

Risks

- Design completed from information provided + google maps desktop risk assessment
- Cone lamps must be used on all road with A speed limit of 40mph or more.

Notes

- All signs as per Chapter 8. Distances between cones to be 9m maximum unless otherwise noted.
- Distances between signs NOT to scale for purposes of clarity.
- All sign placement subject to available safe working space.
- The purpose of the Traffic Management Plan is for it to be used only as a guide and all traffic management equipment should be put out according to the 'Safety at Street Works and Road Works -- Code of Practice', i.e. Red Book & the 'Traffic Signs Manual Chapter 8', i.e. Yellow Book.
- Signs must be placed in accordance with TSM and the scheme RAGS pack.
- Site conditions may have changed since the design of the drawing any changes which subsequently affect the design need to be reported by the Traffic Management Operative & any changes implemented must comply with Chapter 8.

Key	
	Sign position and aspect of vision
	Cones
	Working Space
	Diversion Route 1

CLOSED - C1662
DIVERSION VIA: From the south western diversion end, head southwest towards the B4342 for approximately 0.5 miles, then turn left onto the B4342. In approximately 0.8 miles, keep left staying on the B4342. In approximately 1.1 miles, turn left onto US186. Then, in approximately 1.4 miles, turn left onto C1617. The north east diversion end will be met in approximately 0.2 miles.

Traffic travelling in the opposite direction to follow instructions in reverse order.

MINIMUM SIL SAFETY ZONE OF 0.5M MUST BE ADHERED TO

WORK AREA LESS THAN 0.5 MILES

Traffic Management must comply with The Safety at Street Works and Road Works Code of Practice

ROAD SPEED

30

CROSS SECTION

Road Closure	
DO NOT SCALE FROM THIS DRAWING	
A	15/09/26
REV.	DATE
	DESCRIPTION

GTM

Go Traffic Management

Head Office: Go Traffic Management, Chaddock Lane, Worsley, Manchester, M28 1XW
Tel: 0161 351 5370
www.gtm.co.uk

CERTIFIED
ISO 9001:2015
ISO 14001:2015
OHSAS 18001:2007

TRAFFIC MANAGEMENT PLAN

Client:

Drawing Number: 1929728.0001

Drawing Title:
Cwarr, Llanarth, SA48 7RD

Design:	Technical Officer:	REV.
Name: K.Parsons	SC	
Signature:		
Date: 15/09/26	15/09/26	

A

BASED UPON THE ORDNANCE SURVEY MAP WITH THE PERMISSION OF THE CONTROLLER OF H.M. STATIONERY OFFICE.



Qty: 2 Ref: 2702 Diversion	
Qty: 2 Ref: 2702 Diversion Ends	
Qty: 1 Ref: 2702 Diversion	
Qty: 3 Ref: 2703 Diverted traffic	
Qty: 4 Ref: 2703 Diverted traffic	
Qty: 2 Ref: 2703 Diverted traffic	
Qty: 2 Ref: 2703 Diverted traffic	
Qty: 1 Ref: 573 Direction to hazard left	
Qty: 3 Ref: 7001 Road works ahead	
Qty: 2 Ref: 7010.1 Nature of temporary hazard ahead – Road Closed	
Qty: 5 Ref: 7010.1 Nature of temporary hazard ahead – Road Ahead Closed	

Note:

Access to residential to be maintained on site.

Go Traffic Management

This drawing has been produced for a specific client & project identified below and is not intended for use by any other person or for any other purpose. © Go Traffic Management

Risks

- Design completed from information provided + google maps desktop risk assessment
- Cone lamps must be used on all road with A speed limit of 40mph or more.

Notes

- All signs as per Chapter 8. Distances between cones to be 9m maximum unless otherwise noted.
- Distances between signs NOT to scale for purpose of clarity.
- All sign placement subject to available safe working space.
- The purpose of the Traffic Management Plan is for it to be used only as a guide and all traffic management equipment should be put out according to the 'Safety at Street Works and Road Works -- Code of Practice', i.e. Red Book & the 'Traffic Signs Manual Chapter 8', i.e. Yellow Book.
- Signs must be placed in accordance with TSM and the scheme RAMS pack.
- Site conditions may have changed since the design of the drawing any changes which subsequently affect the design need to be reported by the Traffic Management Operative & any changes implemented must comply with Chapter 8.

Key

Sign position and aspect of vision

Cones

Working Space

Diversion Route 1

CLOSED - C1962

DIVERSION VIA: From the south western diversion end, head southeast towards the B4342 for approximately 0.8 miles, then turn left onto the B4342. In approximately 0.8 miles, keep left staying on the B4342. In approximately 1.1 miles, turn left onto US189. Then, in approximately 1.8 miles, turn left onto C1917. The north east diversion end will be met in approximately 0.2 miles.

Traffic travelling in the opposite direction to follow instructions in reverse order.

MINIMUM SIL SAFETY ZONE OF 0.5M MUST BE ADHERED TO

WORK AREA LESS THAN 0.5 MILES

Traffic Management must comply with The Safety at Street Works and Road Works Code of Practice

ROAD SPEED

30

CROSS SECTION

DO NOT SCALE FROM THIS DRAWING

Road Closure

A15/09/26AS DRAWN

REV. DATE DESCRIPTION

GTM

Go Traffic Management

Head Office: Go Traffic Management, Chaddock Lane, Worsley, Manchester, M28 1XW
Tel: 0161 351 5370
www.gtm.co.uk

CERTIFIED

ISO 9001:2015 ISO 14001:2015

TRAFFIC MANAGEMENT PLAN

Client:

Dŵr Cymru Welsh Water

Drawing Number: 1929728.0001

Drawing Title:

Cwarre, Llanarth, SA48 7RD

Design: K.Parsons

Technical Officer: SC

Signature:

Date: 15/09/26

REV.

A

BASED UPON THE ORDNANCE SURVEY MAP WITH THE PERMISSION OF THE CONTROLLER OF H.M. STATIONERY OFFICE.