
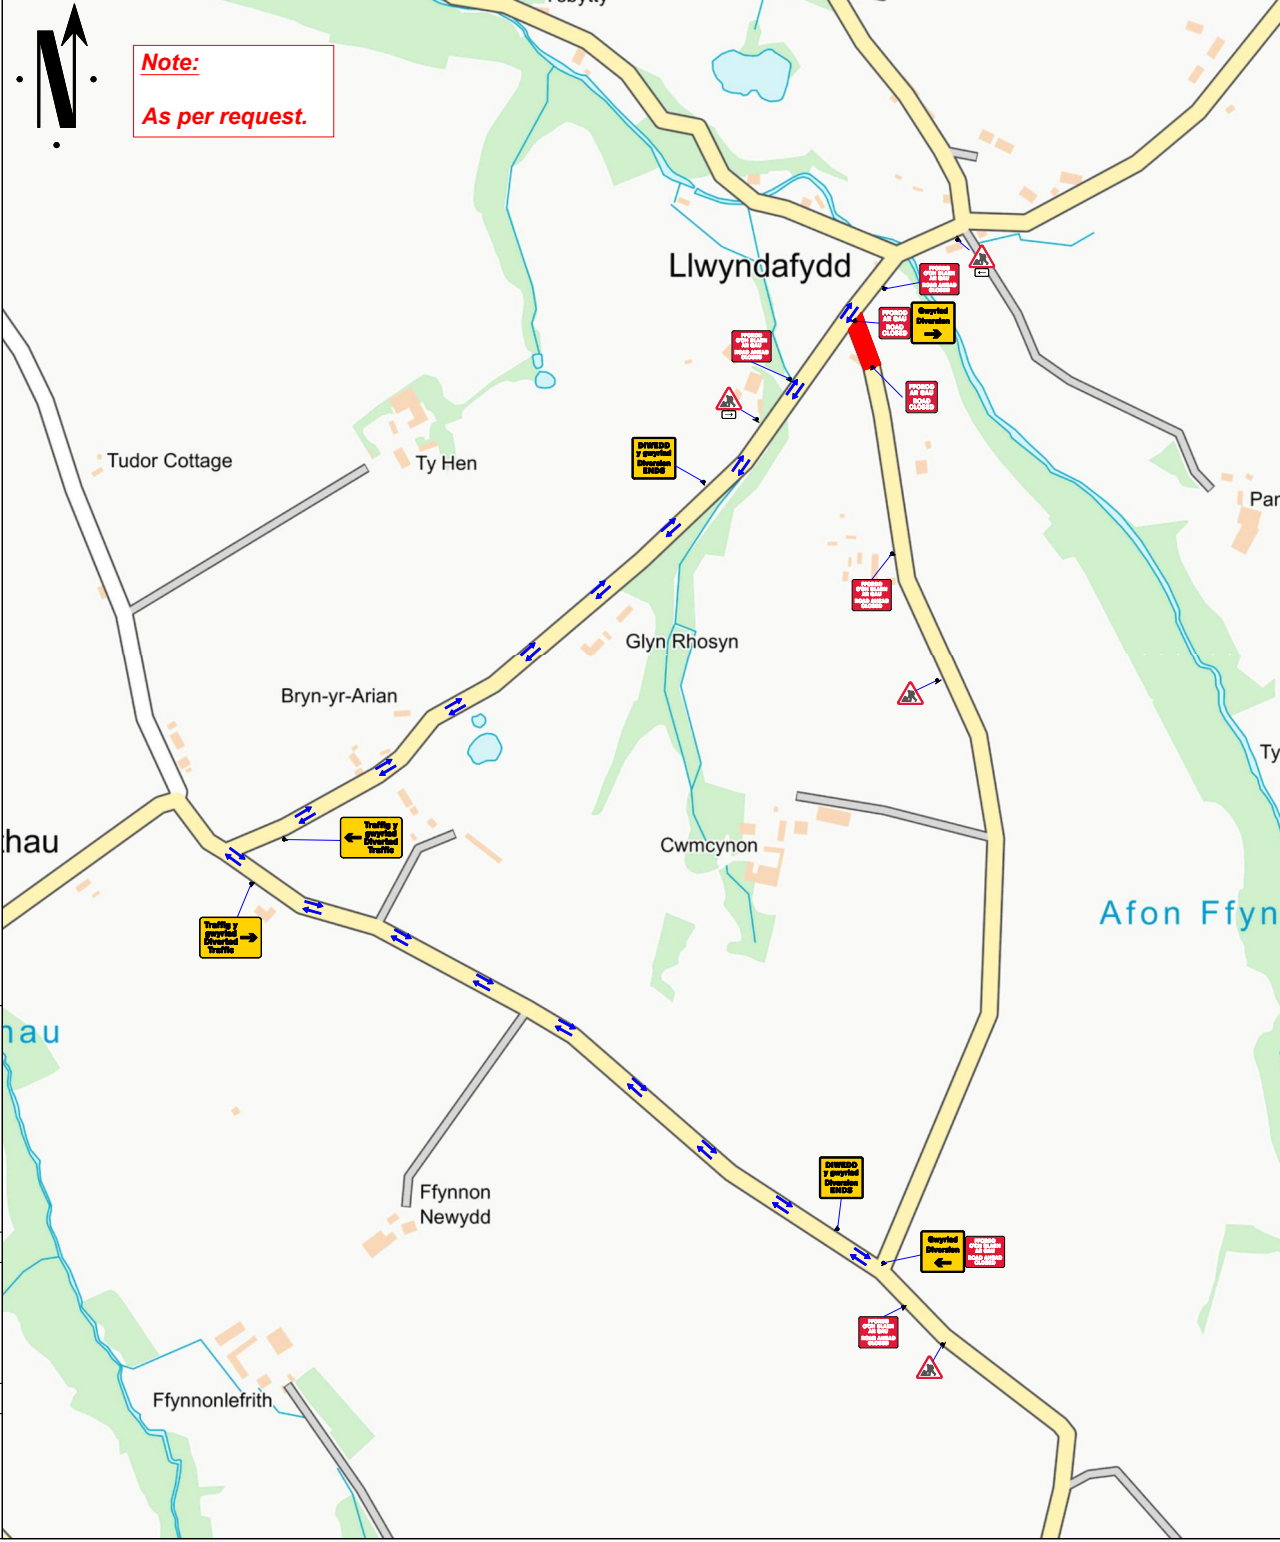


Qty: 1 Ref: 2702 Diversion	
Qty: 2 Ref: 2702 Diversion Ends	
Qty: 1 Ref: 2702 Diversion	
Qty: 1 Ref: 2703 Diverted traffic	
Qty: 1 Ref: 2703 Diverted traffic	
Qty: 1 Ref: 573 Direction to hazard right	
Qty: 1 Ref: 573 Direction to hazard left	
Qty: 4 Ref: 7001 Road works ahead	
Qty: 5 Ref: 7010.1 Nature of temporary hazard ahead – Road Ahead Closed	
Qty: 2 Ref: 7010.1 Nature of temporary hazard ahead – Road Closed	

Note:
Vulnerable road user access to be maintained.

MEADOW VIEW

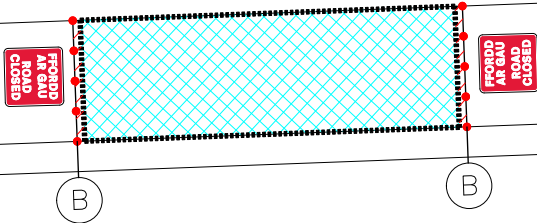

Go Traffic Management

This drawing has been produced for a specific client & project identified below and is not intended for use by any other person or for any other purpose. © Go Traffic Management

Risks

- Design completed from information provided + google maps desktop risk assessment
- Cone lamps must be used on all road with A speed limit of 40mph or more.

Notes

- All signs as per Chapter 8. Distances between cones to be 9m maximum unless otherwise noted.
- Distances between signs NOT to scale for purpose of clarity.
- All sign placement subject to available safe working space.
- The purpose of the Traffic Management Plan is for it to be used only as a guide and all traffic management equipment should be put out according to the 'Safety at Street Works and Road Works - Code of Practice', i.e. Red Book & the 'Traffic Signs Manual Chapter 8', i.e. Yellow Book.
- Signs must be placed in accordance with TSM and the scheme RAMS pack.
- Site conditions may have changed since the design of the drawing any changes which subsequently affect the design need to be reported by the Traffic Management Operative & any changes implemented must comply with Chapter 8.

Key

	Sign position and aspect of vision		Working Space
	Cones		Diversion Route 1

MINIMUM 0.5M SIDEWAYS & 0.5M LONGWAYS SAFETY ZONE MUST BE ADHERED TO

WORK AREA LESS THAN 0.5 MILES

CLOSED - UNNAMED ROAD DIVERSION VIA - Road southwest 0.5 km - Llanganrog 0.2 km - Turn right onto Llanwndydd 0.6 km & VICE VERSA

Traffic Management must comply with The Safety at Street Works and Road Works Code of Practice

ROAD SPEED

30

DO NOT SCALE FROM THIS DRAWING	ROAD CLOSURE	
A	16/09/26	AS DRAWN
REV.	DATE	DESCRIPTION

GTM
Go Traffic Management

Head Office: Go Traffic Management, Chaddock Lane, Worsley, Manchester, M28 1XW
Tel: 0161 351 5370
www.gtm.co.uk

CERTIFIED
ISO 9001:2015
ISO 14001:2015

TRAFFIC MANAGEMENT PLAN

Client:

Drawing Number: 1930864.0001

Drawing Title: Unnamed Rd, Llandysul SA44 6LE

Design:	Technical Officer:	REV.
Name: M. Gardiner	SC	
Signature:		A
Date: 16/09/26	16/09/26	