


TRAFFIC MANAGEMENT NOTES:
 1) All temporary traffic management shall be in accordance with Chapter 8 of the Traffic Signs Manual.
 2) All temporary traffic management shall be in accordance with the Traffic Signs Regulations and General Directions 2016.
 3) All temporary traffic management shall conform to the Safety at Street Works and Road Works, A Code of Practice.
 4) All signing should be located 450mm minimum from any carriageway.
 5) All temporary traffic management sign locations are indicative and are subject to on site approval from the Engineer.

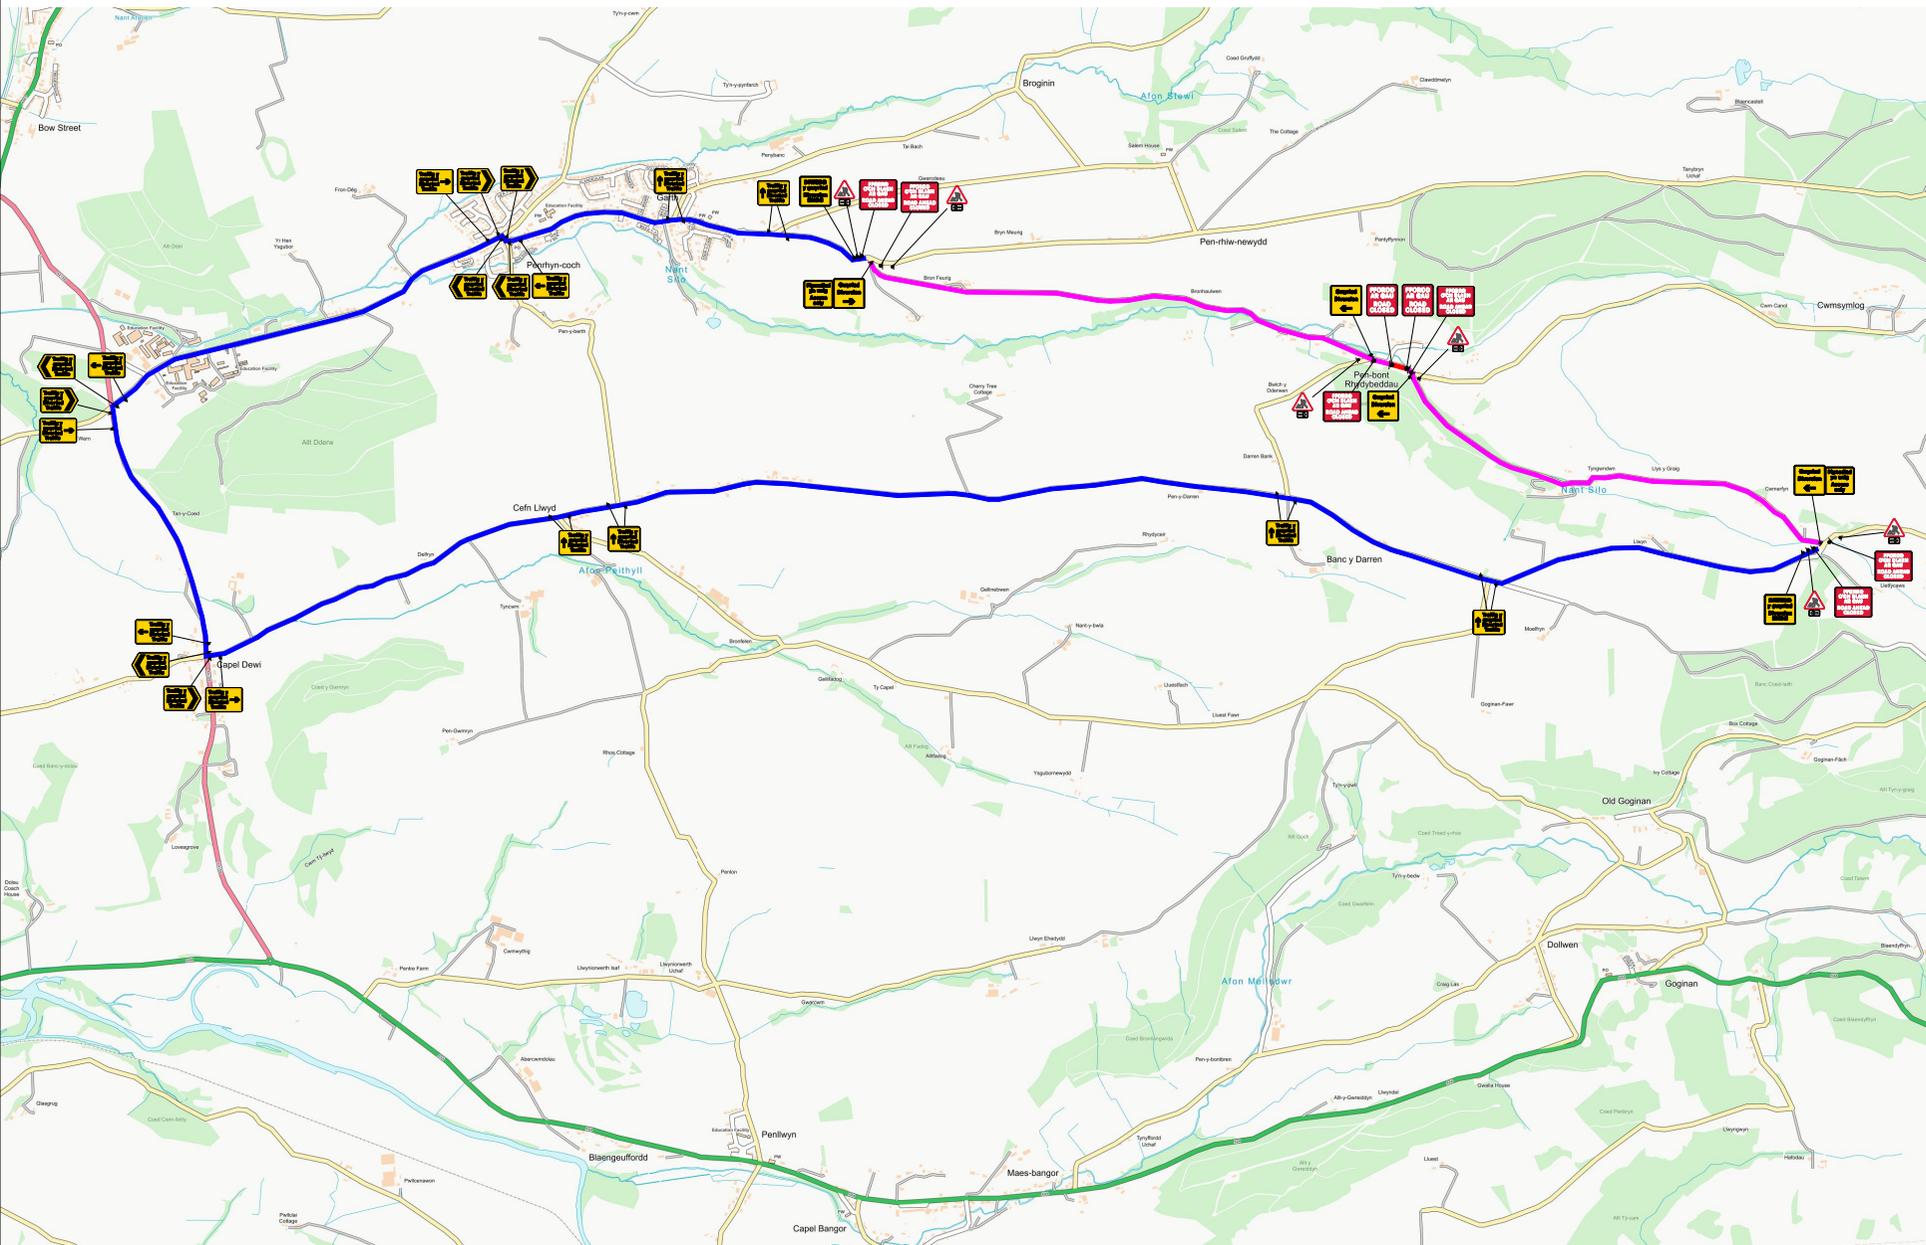

Key


- Traffic sign
- Traffic cone
- Pedestrian barrier
- Cone lamp
- Diversion route
- Road closure

Checked by: David Wall	
Customer: MGW LTD	
Job reference: 96879841	
Location: CWMSYMLLOG ABERYSTWYTH CEREDIGION SY23 3EZ	QR Code:
Date: 26/06/2025	
Description: Road Closure	
Scale: NTS	OS HA: 0
0330 043 3030 www.corehighways.com	
Produced by: Ash Williams	
Design reference: ADW/25.06.25/LL138825	
<small>This Design is subject to Copyright and remains the property of Core Highways. Contains Ordnance Survey data.</small>	



Sign Schedule

Sign Schedule

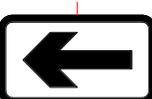	ID: 001 Qty: 2 Ref: 13.9 Schedule 13-9 : Temporary Information Size: 844 x 788 @ 75 X-Hgt
	ID: 002 Qty: 1 Ref: 2702 Diversion Size: 1050 x 1000
	ID: 003 Qty: 3 Ref: 2703 Diverted traffic Size: 1112 x 731 @ 75 X-hgt
	ID: 004 Qty: 4 Ref: 2704 Diverted traffic Size: 1130 x 731 @ 75 X-hgt
	ID: 005 Qty: 4 Ref: 2704 Diverted traffic Size: 1130 x 731 @ 75 X-hgt
	ID: 006 Qty: 3 Ref: 2703 Diverted traffic Size: 1112 x 731 @ 75 X-hgt
	ID: 007 Qty: 12 Ref: 2703 Diverted traffic Size: 962 x 731 @ 75 X-hgt
	ID: 008 Qty: 2 Ref: 2702 Diversion Ends Size: 1050 x 1000
	ID: 009 Qty: 4 Ref: 573 Direction to hazard right Size: 600 x 400 @ 100 X-Hgt
	ID: 010 Qty: 2 Ref: 573 Direction to hazard left Size: 600 x 400 @ 100 X-Hgt

	ID: 011 Qty: 6 Ref: 7001 Road works ahead Size: 750 High
	ID: 012 Qty: 6 Ref: 7010.1 Nature of temporary hazard ahead - Road Ahead Closed Size: 1176 x 938 @ 75 X-hgt
	ID: 013 Qty: 3 Ref: 2702 Diversion Size: 1050 x 1000
	ID: 014 Qty: 2 Ref: 7010.1 Nature of temporary hazard ahead - Road Closed Size: 782 x 788 @ 75 X-hgt

TRAFFIC MANAGEMENT NOTES:
 1) All temporary traffic management shall be in accordance with Chapter 8 of the Traffic Signs Manual.
 2) All temporary traffic management shall be in accordance with the Traffic Signs Regulations and General Directions 2016.
 3) All temporary traffic management shall conform to the Safety at Street Works and Road Works, A Code of Practice.
 4) All signing should be located 450mm minimum from any carriageway.
 5) All temporary traffic management sign locations are indicative and are subject to on site approval from the Engineer.

Key	
	Traffic sign
	Traffic cone
	Pedestrian barrier
	Cone lamp
	Diversion route
	Road closure

Checked by: David Wall

Customer: MGW LTD

Job reference: 96879841

Location: CWMSYMLLOG
ABERYSTWYTH
CEREDIGION
SY23 3EZ



Date: 26/06/2025

Description: Road Closure

Scale: NTS OS HA: 0

0330 043 3030
www.corehighways.com

Produced by: Ash Williams

Design reference: ADW/25.06.25/LL138825

This Design is subject to Copyright and remains the property of Core Highways.
Contains Ordnance Survey data.

