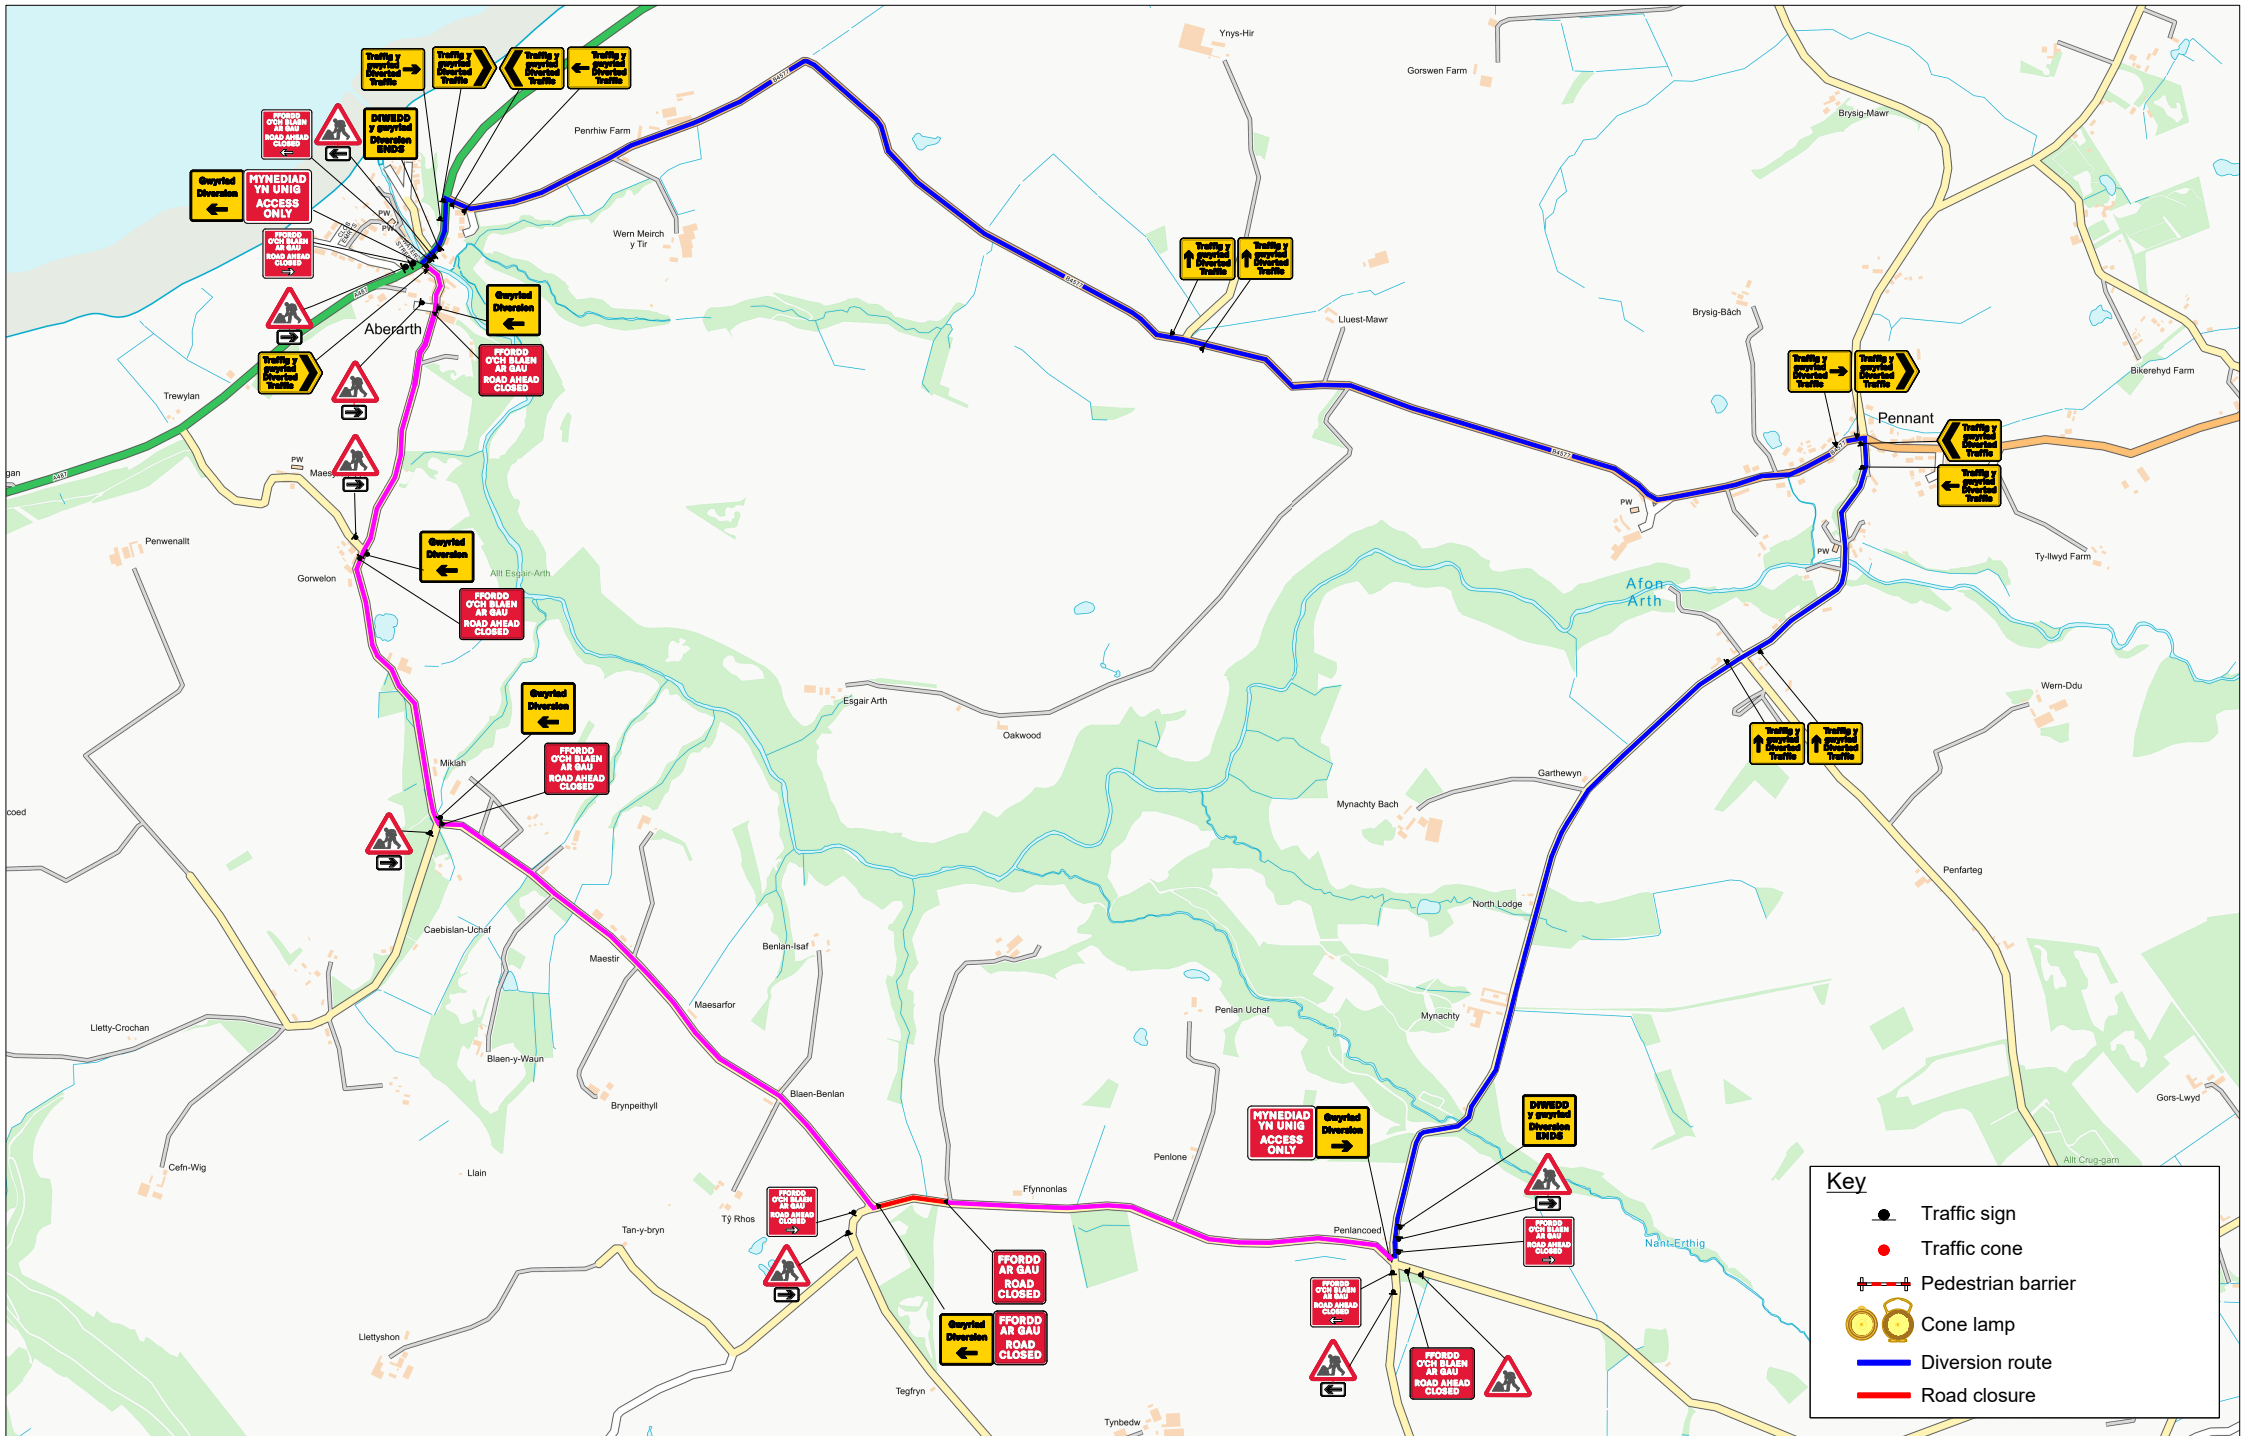




Key

Traffic sign

Traffic cone

Pedestrian barrier

Cone lamp

Diversion route

Road closure

Drawing reference

007-000097-DW-AW-TMA-RGN-100001-P01

Notes : - 97114629 - J144448

Customer : - M Group Water

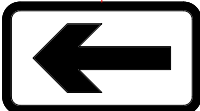
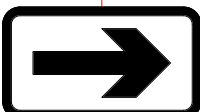
Location : C1056, LLOEGR FACH CILCENNIN LAMPETER SA48 8DJ

Description : Road Closure

Scale : NTS

Date : 25-10-2025

PREPARED BY	AW	CHECKED BY	CCE	APPROVED BY	DW	REV	DATE	PREPARED BY	DESCRIPTION	CHECKED BY	APPROVED BY
						P01	25/10/2025	AW	FIRST ISSUE	CCE	DW

Sign Schedule		Sign Schedule	
	ID: 001 Qty: 2 Ref: 13.9 Schedule 13-9 : Temporary Information Size: 994 x 788 @ 75 X-Hgt		ID: 009 Qty: 3 Ref: 2704 Diverted traffic Size: 1130 x 731 @ 75 X-hgt
	ID: 002 Qty: 2 Ref: 7010.1 Nature of temporary hazard ahead - Road Closed Size: 782 x 788 @ 75 X-hgt		ID: 010 Qty: 2 Ref: 573 Direction to hazard left Size: 600 x 400 @ 100 X-Hgt
	ID: 003 Qty: 4 Ref: 2703 Diverted traffic Size: 962 x 731 @ 75 X-hgt		ID: 011 Qty: 2 Ref: 2702 Diversion Ends Size: 1050 x 1000
	ID: 004 Qty: 1 Ref: 2702 Diversion Size: 1050 x 1000		ID: 012 Qty: 5 Ref: 2702 Diversion Size: 1050 x 1000
	ID: 005 Qty: 4 Ref: 7010.1 Nature of temporary hazard ahead - Road Ahead Closed Size: 1176 x 938 @ 75 X-hgt		ID: 013 Qty: 6 Ref: 573 Direction to hazard right Size: 600 x 400 @ 100 X-Hgt
	ID: 006 Qty: 2 Ref: 2703 Diverted traffic Size: 1112 x 731 @ 75 X-hgt		ID: 014 Qty: 9 Ref: 7001 Road works ahead Size: 750 High
	ID: 007 Qty: 2 Ref: 2704 Diverted traffic Size: 1130 x 731 @ 75 X-hgt		ID: 015 Qty: 5 Ref: 13.9 Schedule 13-9 : Temporary Information Size: 1177 x 1154 @ 75 X-Hgt
	ID: 008 Qty: 2 Ref: 2703 Diverted traffic Size: 1112 x 731 @ 75 X-hgt		

Drawing reference
007-000097-DW-AW-TMA-RGN-100001-P01

Notes : - 97114629 -
J144448

Customer : - M Group Water
Location : C1056,
LLOEGR FACH
CILCENNIN
LAMPETER
SA48 8DJ



Description : Road Closure		-	-	-	-	-	-	-	-
Scale : NTS		Date : 25-10-2025		P01	25/10/2025	AW	FIRST ISSUE	CCE	DW
PREPARED BY	AW	CHECKED BY	CCE	APPROVED BY	DW	REV	DATE	PREPARED BY	DESCRIPTION

